



SITE KEY
Site Boundary
4.49ha (11.1ac)

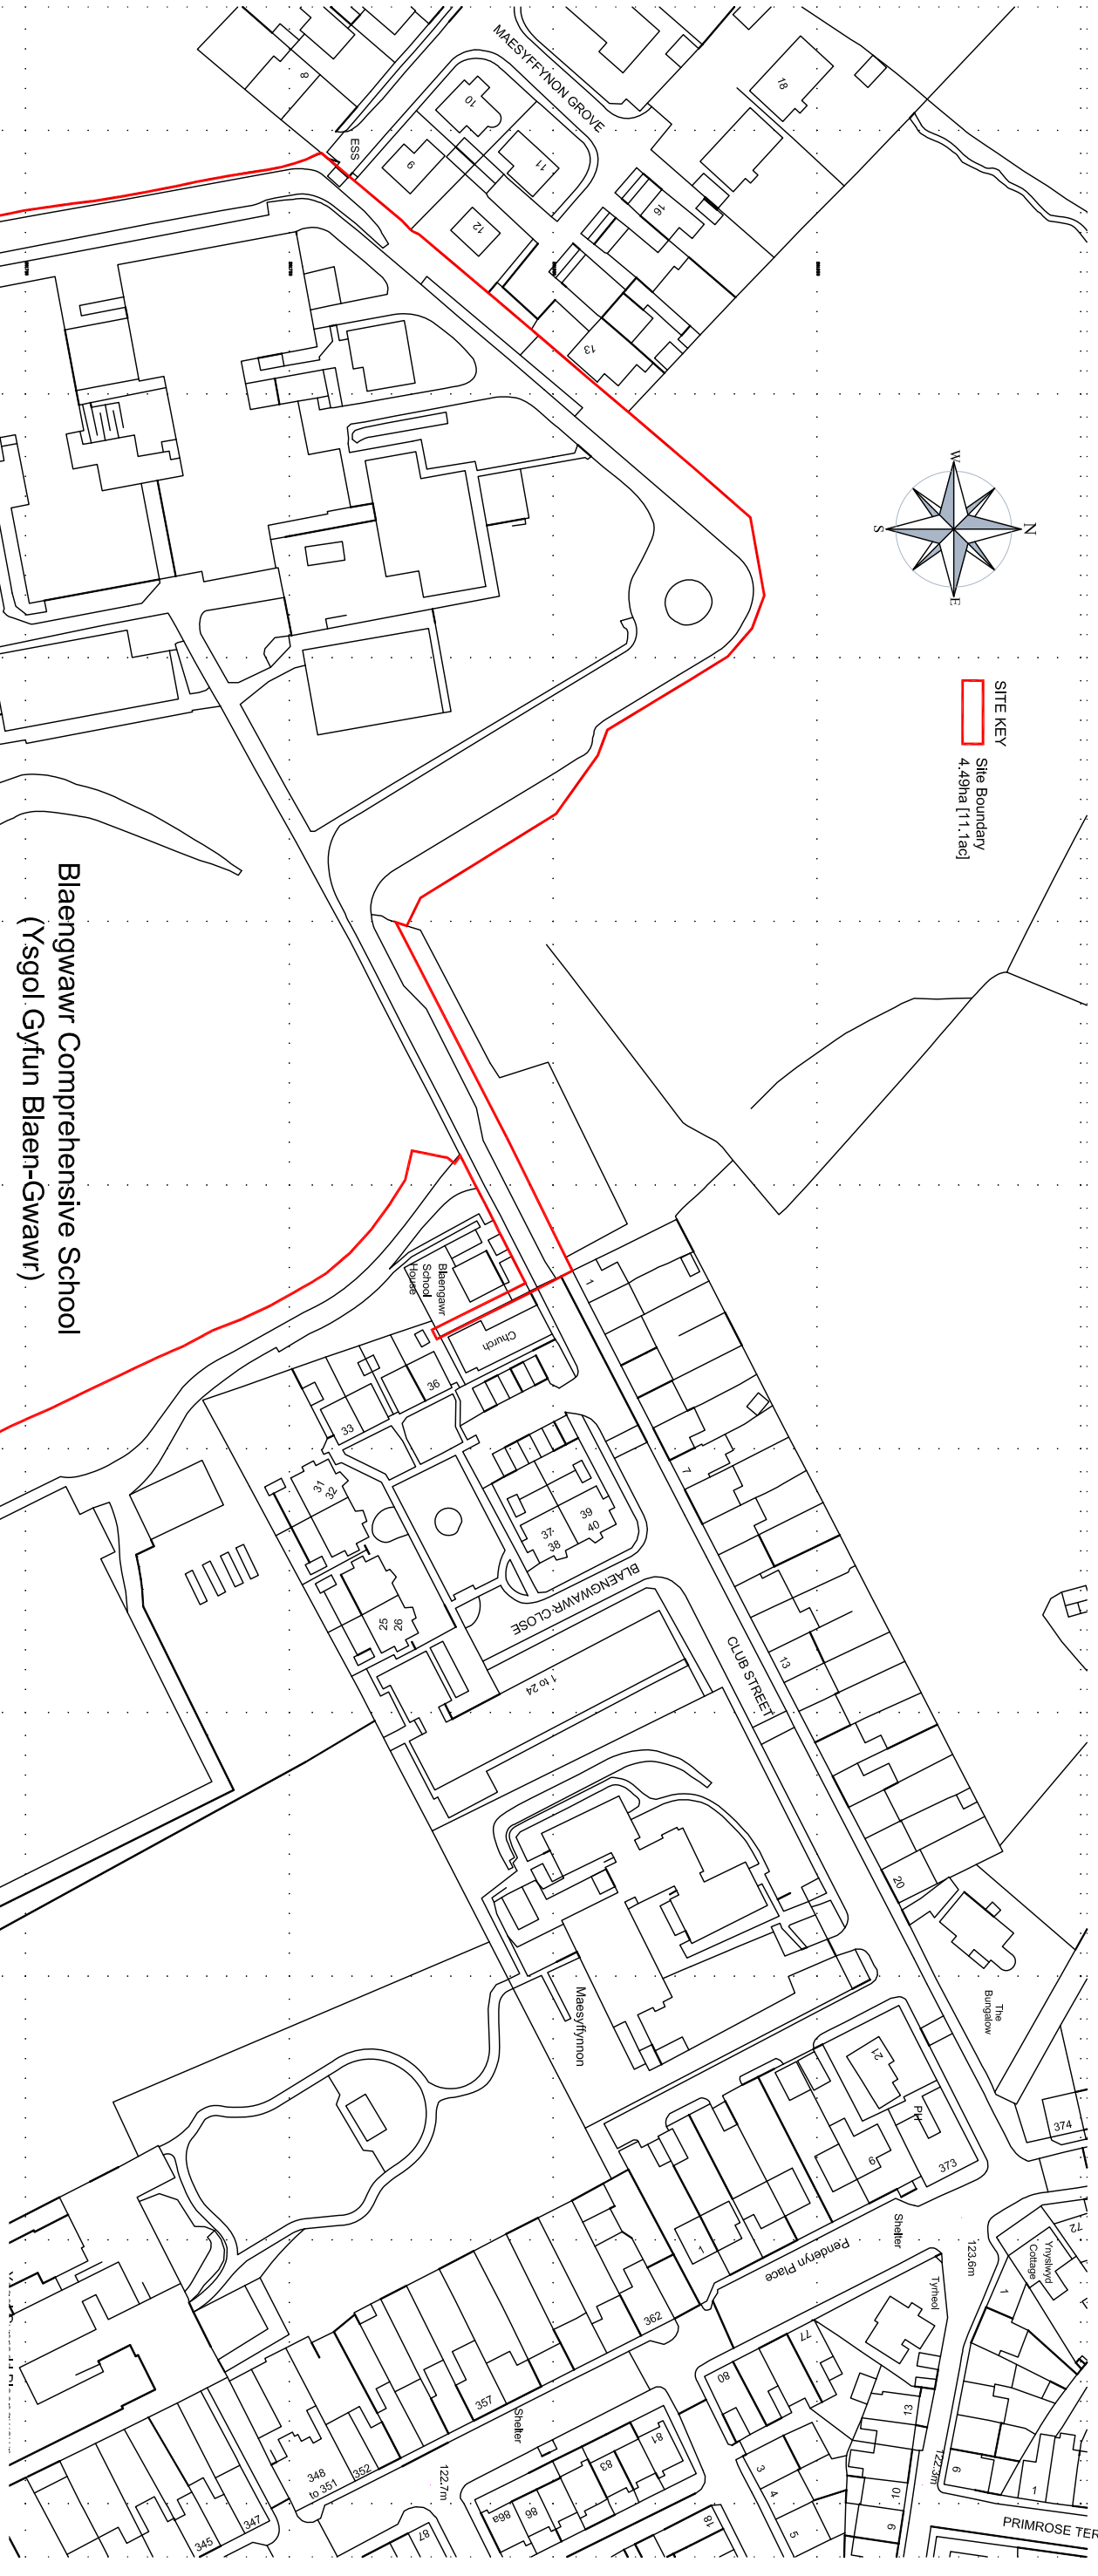

**Blaengwawr Comprehensive School
(Ysgol Gyfun Blaen-Gwawr)**

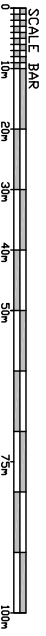

Ordnance Survey. (c) Crown Copyright 2018. All rights reserved. Licence number 100022432

REV.	DESCRIPTION	DATE
------	-------------	------

CLIENT
DAVIES HOMES

JOB TITLE
Blaengwawr School, Aberdare.

DRAWING TITLE
Application Planning Layout

SCALE @ A1	DATE	DRAWN BY
1:500	July '18	SJ
JOB NO.	DRAWING NO.	REVISION
1754	PL-01	



10 Cold Tops
Newport
NP20 4PH
01633 844970
e. info@hammond-td.co.uk
www.hammond-td.co.uk

© Hammond Architectural Limited 2017
Figured dimensions must be taken in preference to scaled dimensions and any discrepancies are to be referred to Hammond Architectural Ltd. Contractors, subcontractors and suppliers must verify all dimensions on site before commencing any work or making any workshop drawings.