

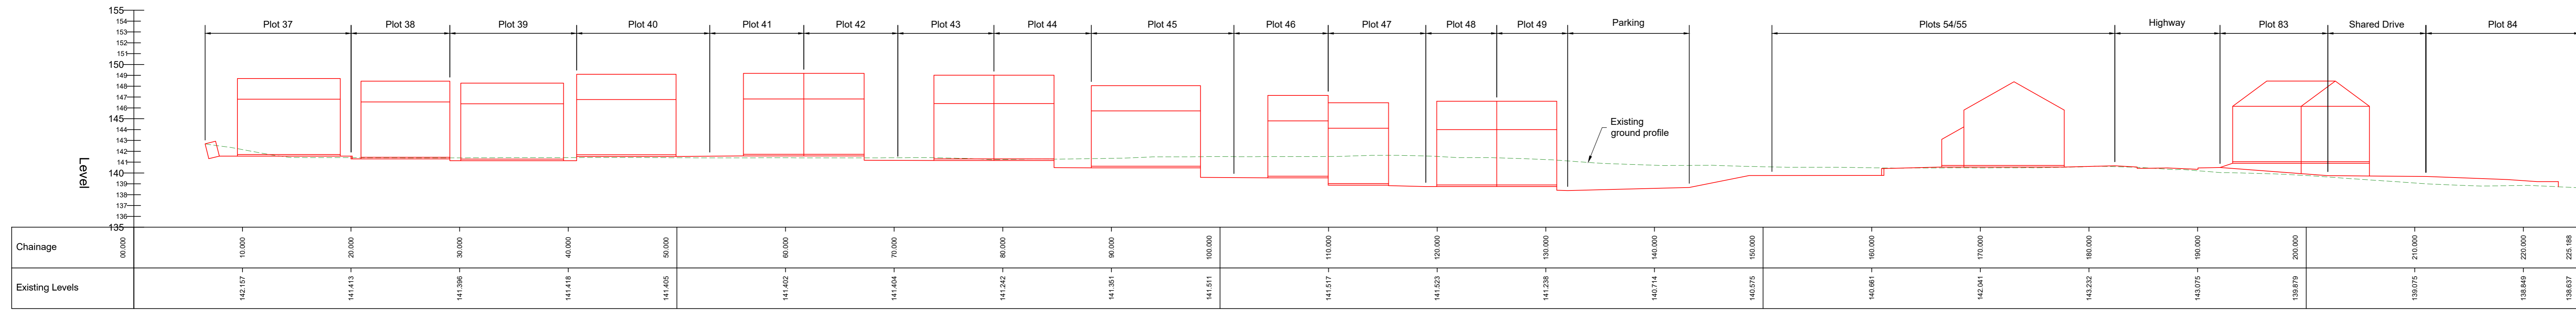



SECTION A-A
SCALE: H 1:250, V 1:250. DATUM: 135.000

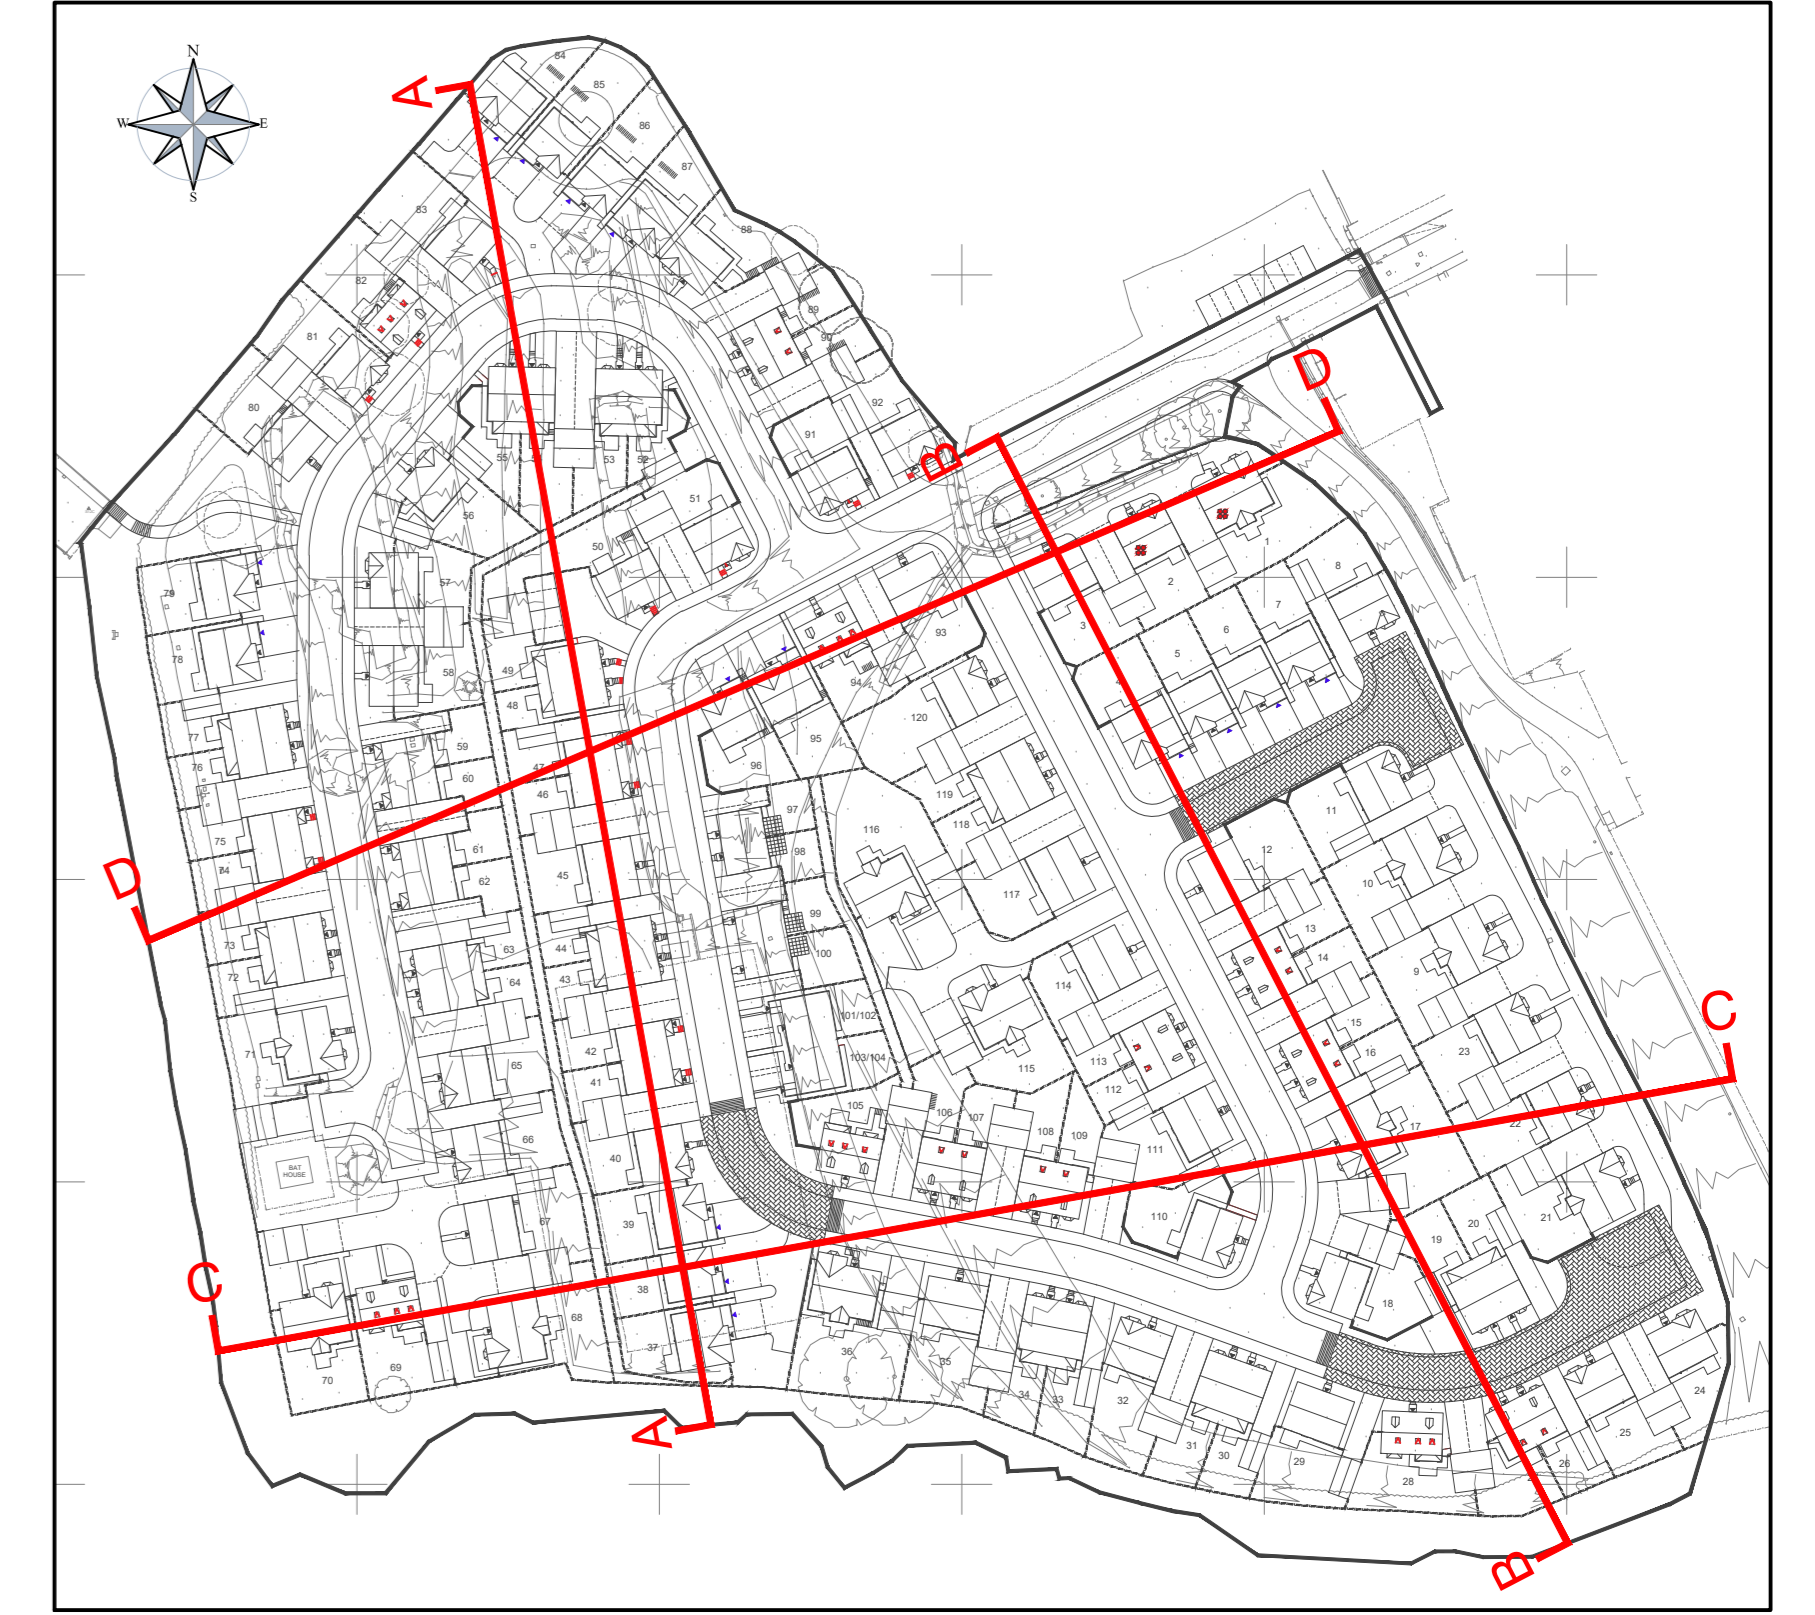


SECTION B-B
SCALE: H 1:250, V 1:250. DATUM: 130.000

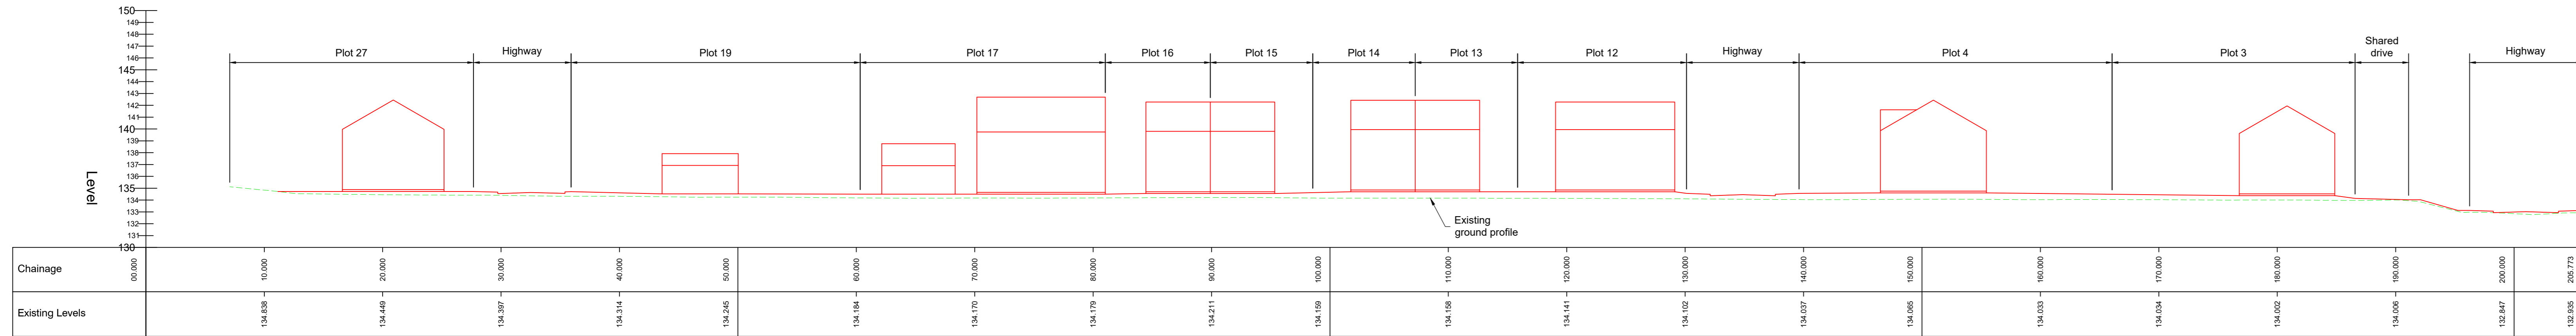

SECTION C-C
SCALE: H 1:250, V 1:250. DATUM: 129.000

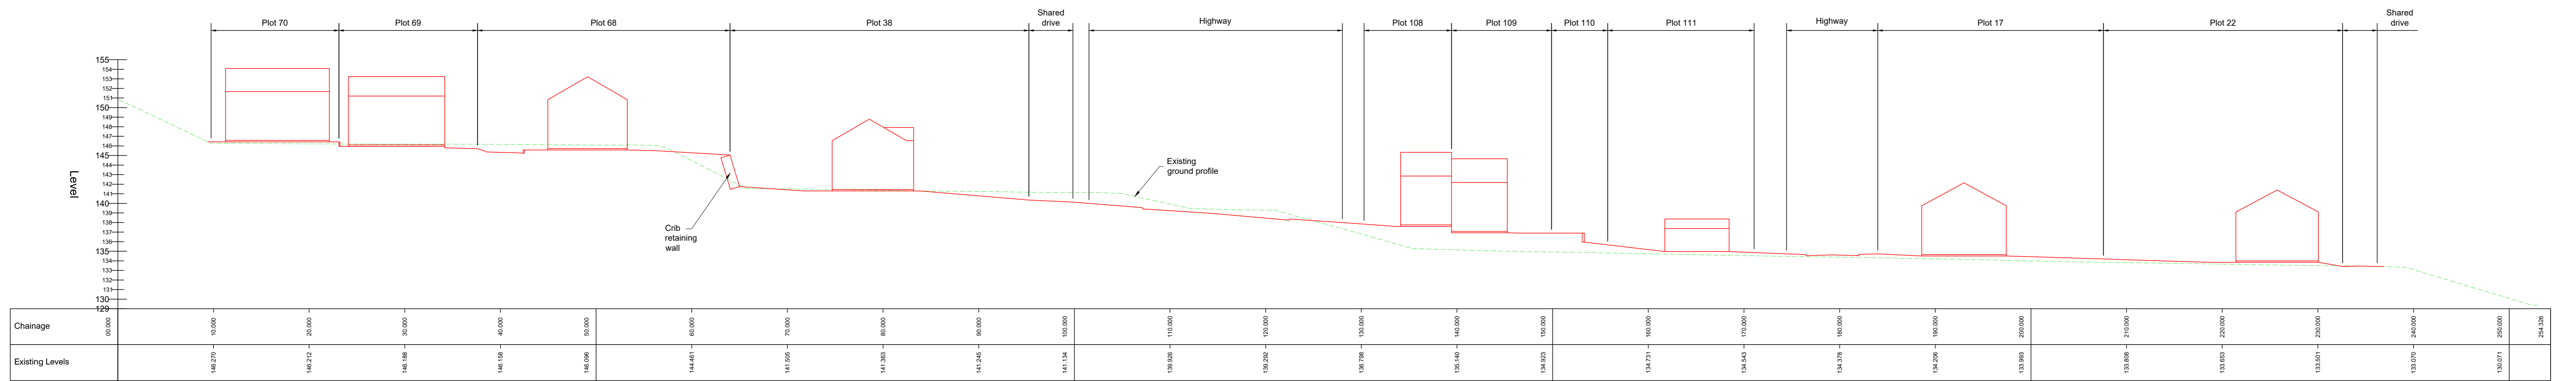

SECTION D-D
SCALE: H 1:250, V 1:250. DATUM: 128.000

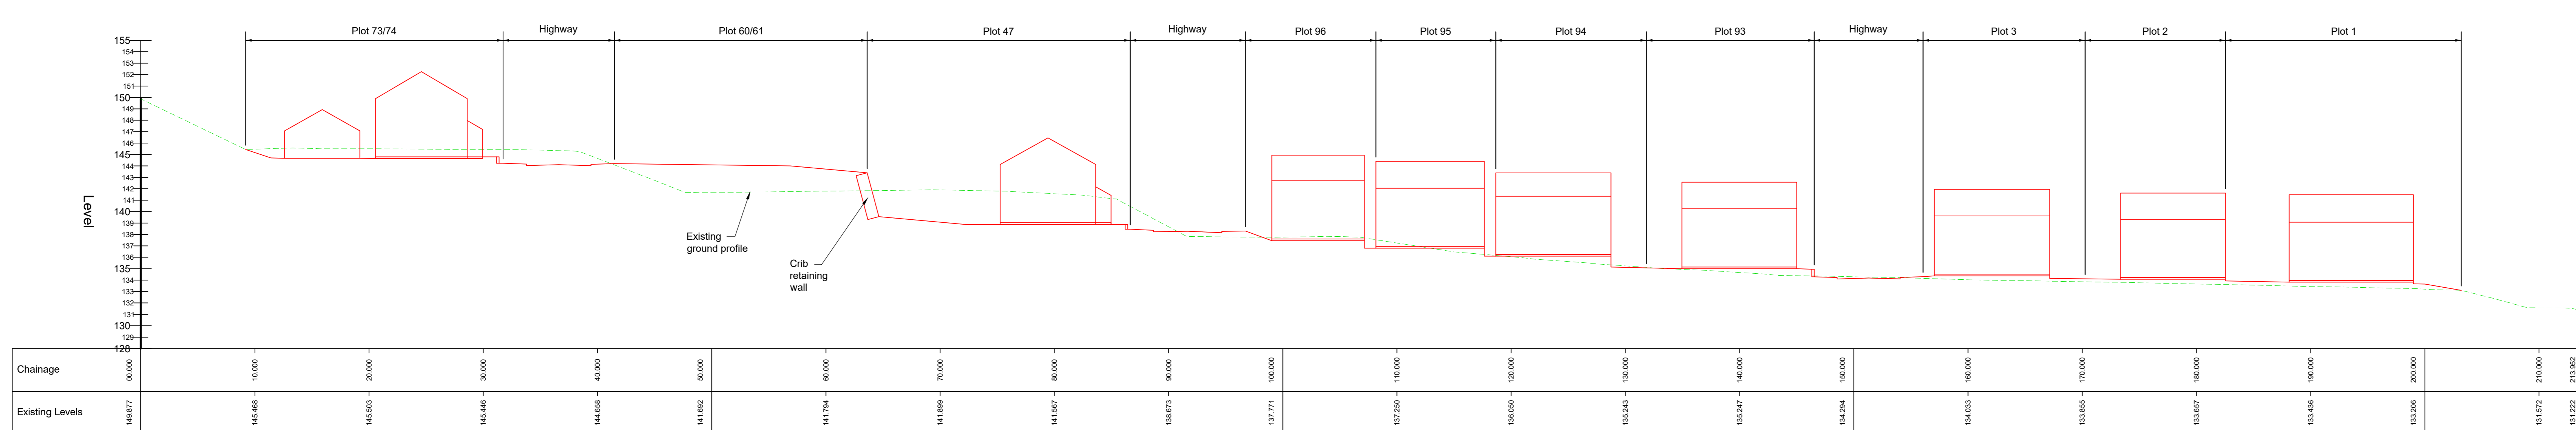

PLANNING

Rev	Date	Description	By

Dimensions to be verified on site.
This drawing should not be scaled. Use figured dimensions only.
Any discrepancies should be referred to the Engineer prior to work being put in hand.
This drawing is copyright.

QuadConsult Limited
Columba House, Village Way
Cwmwrake, Barmouth Park
Golf Course
CP15 1NE
020 277 5644
info@quadconsult.co.uk
www.quadconsult.co.uk

Consulting Civil & Structural Engineers

Client: Davies Homes

Project: Blaengwawr, Aberdare

Title: Proposed Development Site Sections for Planning

Designed by	Drawn by	Checked by	Date	Scale	By
RMJ	RMJ	RMJ	Oct 18	As shown	

Project No	Drawing No	Revision
18090	C/PL200	0

File name: P120 - Proposed Dev Site Sections for Planning.rvt